
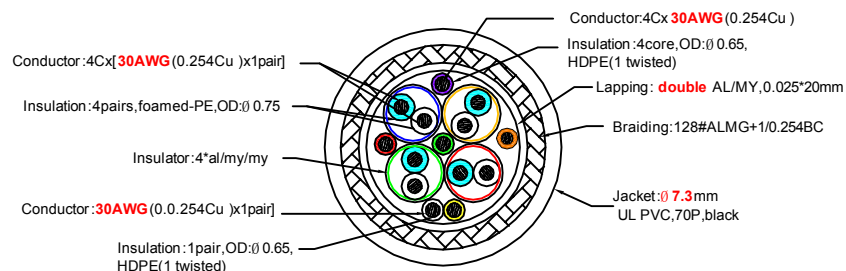


ECN MARK	ECN NO.	DESCRIPTION	DATE
----------	---------	-------------	------

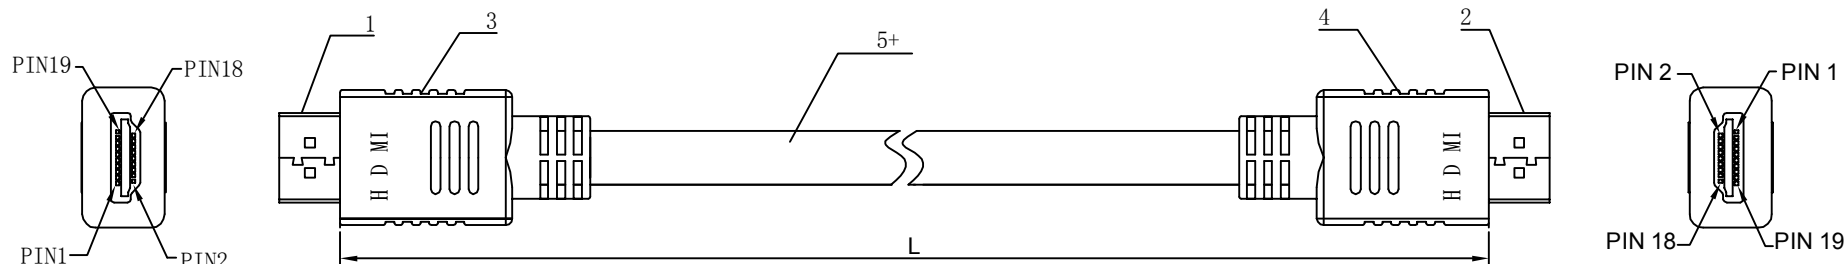


30AWG- OD 7.3

Printing : HDMI (High Definition Multimedia Interface) Interconnect Cable

Type A PIN	Signal Assignment	Type A PIN
1blue	blue 1	blue 1
2ground	ground 2	ground 2
3white	white 3	white 3
1blue	blue 1	blue 1
2ground	ground 2	ground 2
3white	white 3	white 3
1blue	blue 1	blue 1
2ground	ground 2	ground 2
3white	white 3	white 3
13	green CEC green	13
14	N. C.	14
15	orange SCL orange	15
16	purple SDA purple	16
17	white DDC/CEC Ground white	17
18	red +5Volts Power red	18
19	yellow Hot Plug Detect yellow	19

Packing:

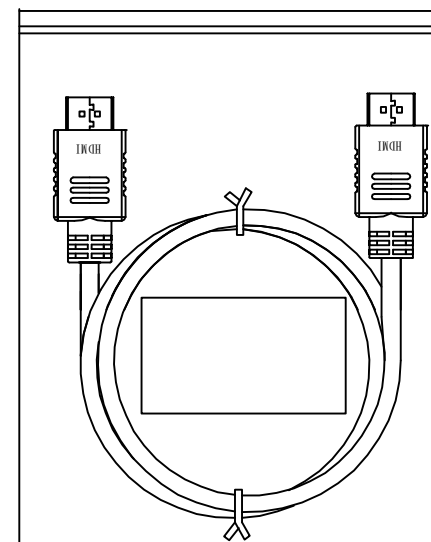

Carton Spec:

FEATURES

1. Gold-plated plugs
2. compliant ROHS.1080P

ELECTRICAL SPECIFICATION:

1. Withstanding voltage: 300VDC 0.1SEC
2. Insulation Resistance: 50Mohm 300VDC

LENGTH (mm)	
1000 +/- 30	
2000 50	
3000 50	
5000 100	

ITEM.	DWG NO	DESCRIPTIONS&SPECIFICATIONS	QTY.	REMARK	TOLERANCE	SIGNATURES	DATE	SCALE	TITLE
5		HDMI Cable: 30AWG 4P+6C OD: 7.3 mm							
4		Molded type% PVC /Black/60P			0-10 0.20	DRAFT: Ivan Xu	2008		
3		Molded type% PVC /Black/60P	1PC		10-99 1.00	CHECKED:	12.03		
2		HDMI TYPE A PLUG 19PIN (Pins Gold-Plated, SHELL Gold-Plated)	2PCS		100-999 10.0	APPROVAL:			
1		HDMI TYPE A PLUG 19PIN (Pins Gold-Plated, SHELL Gold-Plated)	2SET		1000-9999 100.00				
					10000-9999 1000.00				
					Unit:MM		REV	A1	DWG NO

Wellco T&C Co., Ltd.

HT-1004-30AWG